





2 Permitted - Contextual North Elevation
1:100

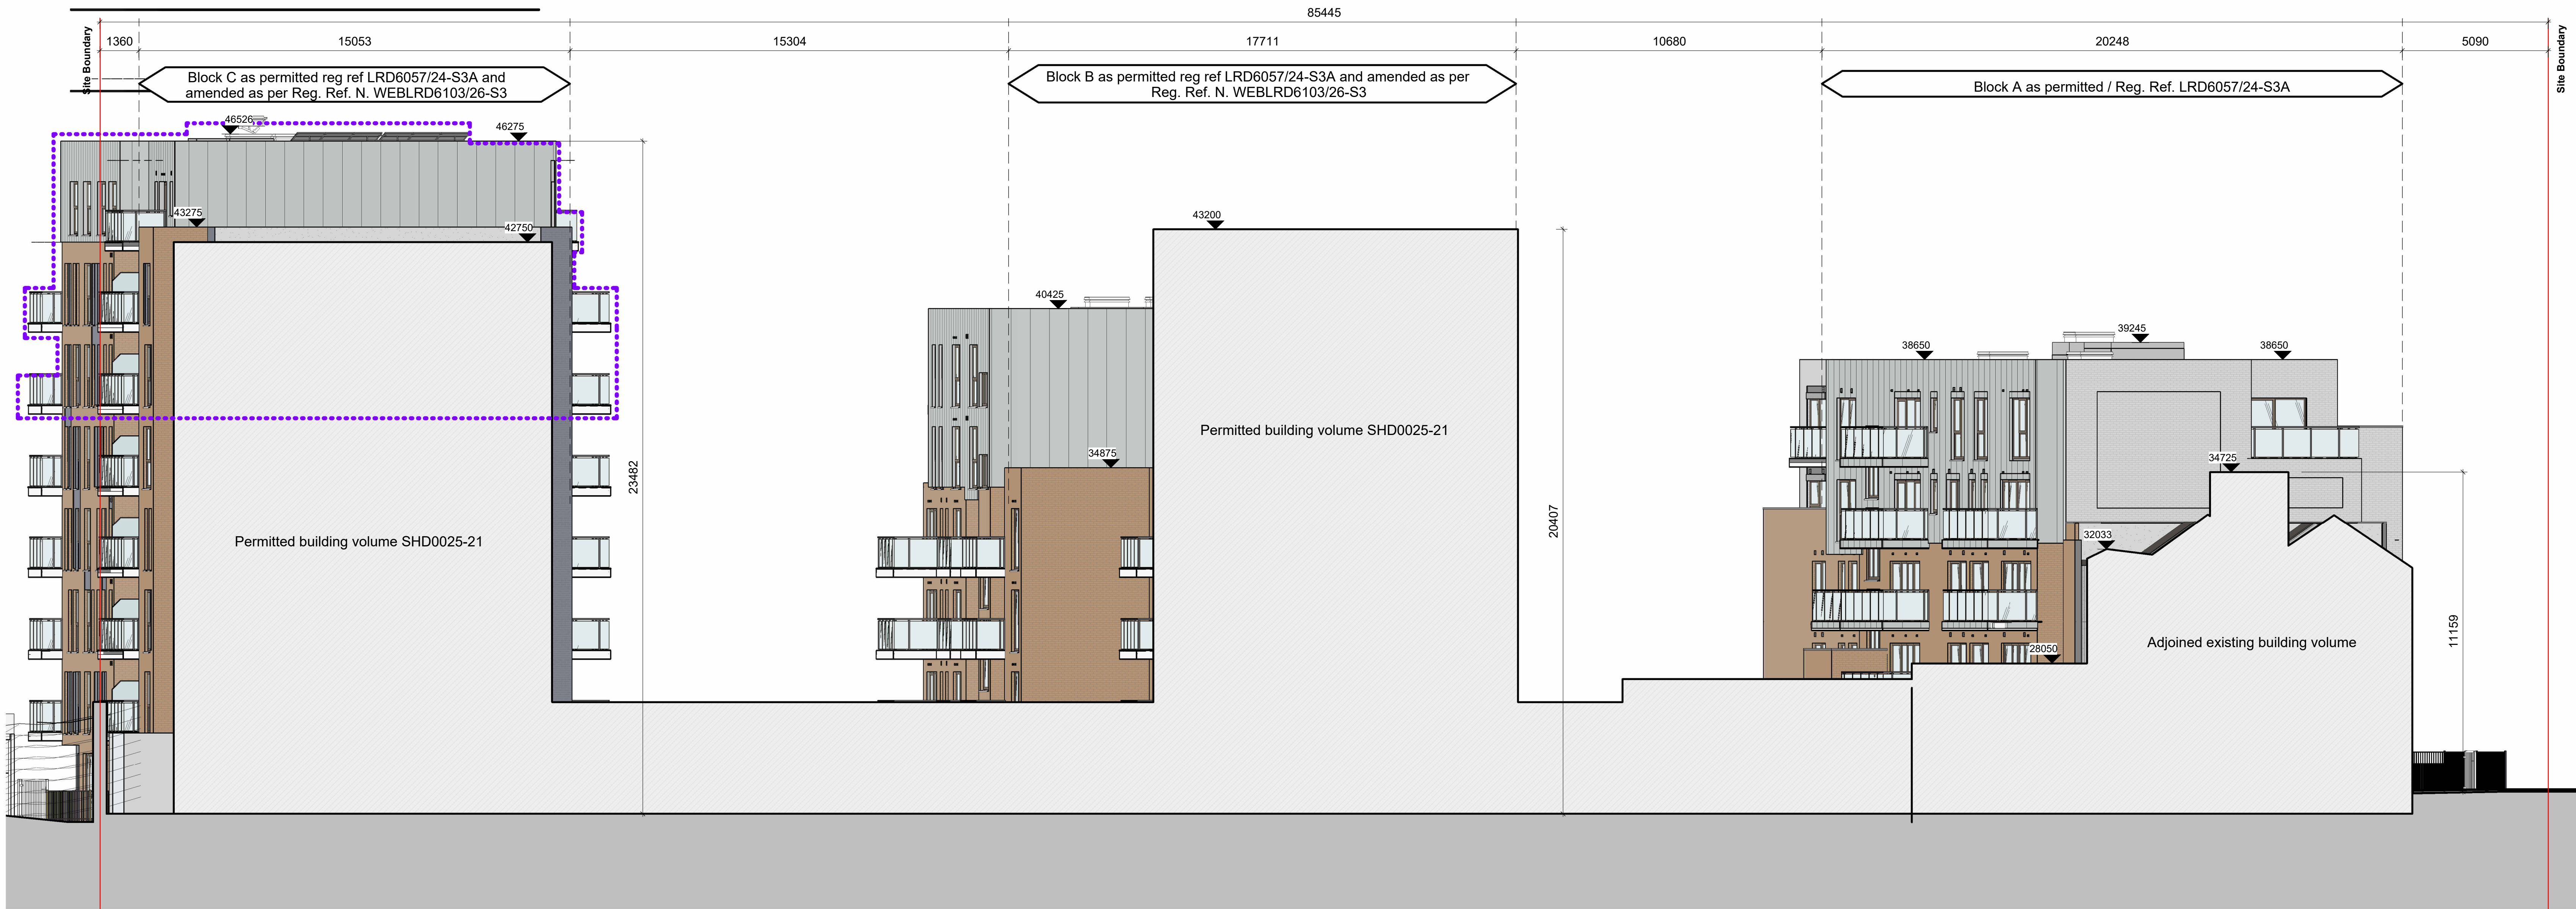

1 Proposed - Contextual North Elevation
1:100

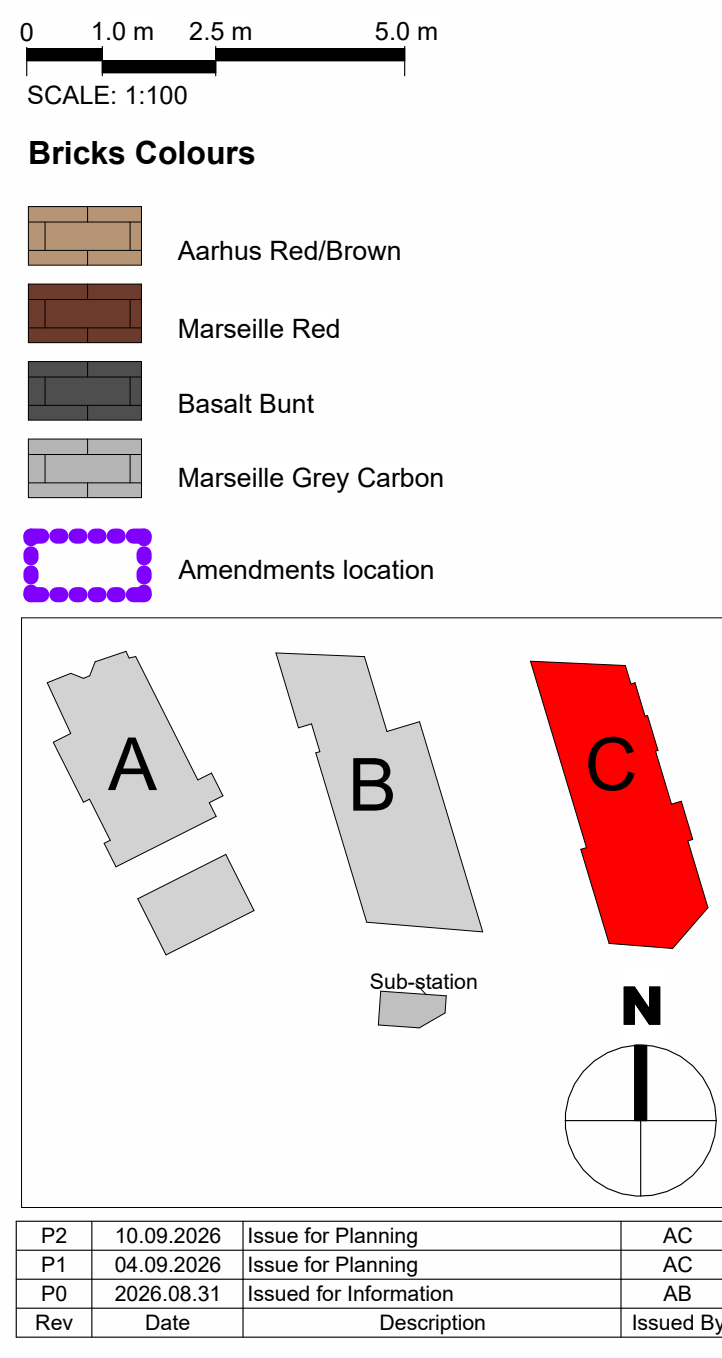

Project Stage:

Client:
Randalswood Construction LTD.

Project:
Prussia Street Apartments
23-28 Prussia Street, Dublin

Drawing Title:
North Contextual Elevation - Permitted & Proposed

Drawn	Checked	Prep Size	Scale	Date
AB	DOD	A0	As Indicated @A0	28/07/2026

Project No.	Drawing No.	Classification	Revision
PE25034	3052		P2

File Name:
PE25034-Z-Z-DR-CWO-AR-3052

Purpose Code:
Planning

Acceptance Code:
S - Issued