


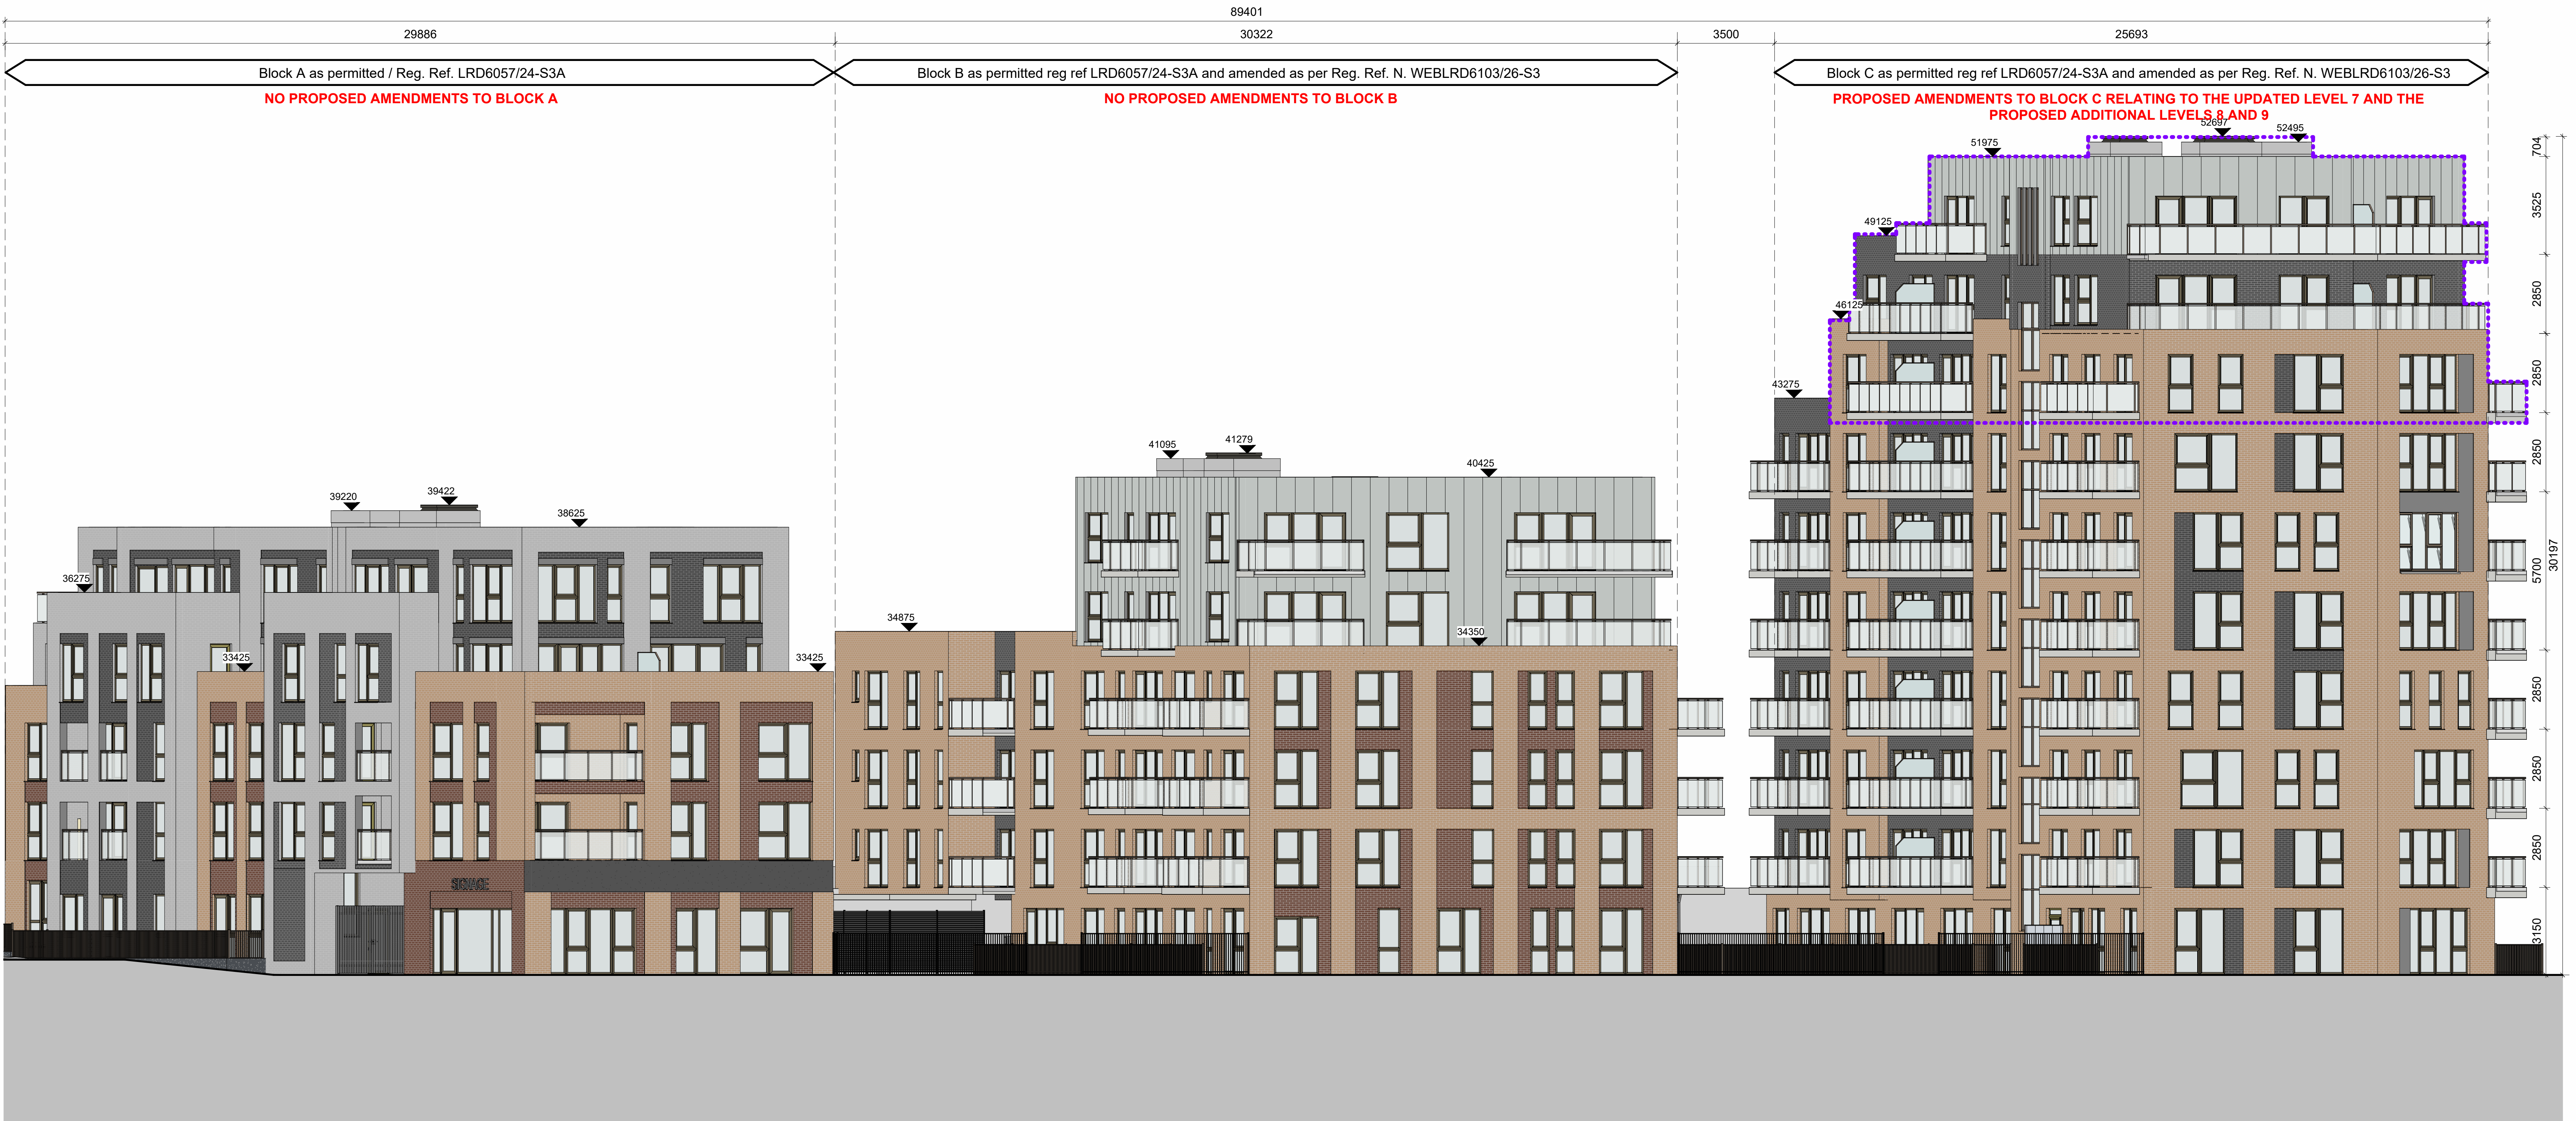

THE COPYRIGHT OF THIS DRAWING IS VESTED WITH C+W O'BRIEN ARCHITECTS LIMITED AND MUST NOT BE COPIED OR REPRODUCED WITHOUT THE CONSENT OF THE COMPANY.
FIGURED DIMENSIONS ONLY TO BE TAKEN FROM THIS DRAWING. DO NOT SCALE.
ALL CONTRACTORS MUST VISIT THE SITE AND BE RESPONSIBLE FOR CHECKING ALL SETTING OUT DIMENSIONS AND NOTIFYING THE ARCHITECT OF ANY DISCREPANCIES PRIOR TO ANY MANUFACTURE OR CONSTRUCTION WORK.
NOTES:

2 Permitted - Contextual South Elevation
1 : 100



0 1.0 m 2.5 m 5.0 m
SCALE: 1:100

Bricks Colours

- Aarhus Red/Brown
- Marseille Red
- Basalt Bunt
- Marseille Grey Carbon

Amendments location

PLANNING

Client:
Randalswood Construction LTD.

Project:
Prussia Street Apartments
23-28 Prussia Street, Dublin

Drawing Title:
South Contextual Elevation - Permitted & Proposed

Drawn	Checked	Project Size	Scale	Date
AB	DOD	A0	As Indicated	28/07/2026

Project No.	Drawing No.	Revision
PE25034	3051	P2

File Name:
PE25034-Z-DR-CWO-AR-3051

Purpose Code:
Planning

Acceptance Code:
S - Issued

1 Proposed - Contextual South Elevation
1 : 100