


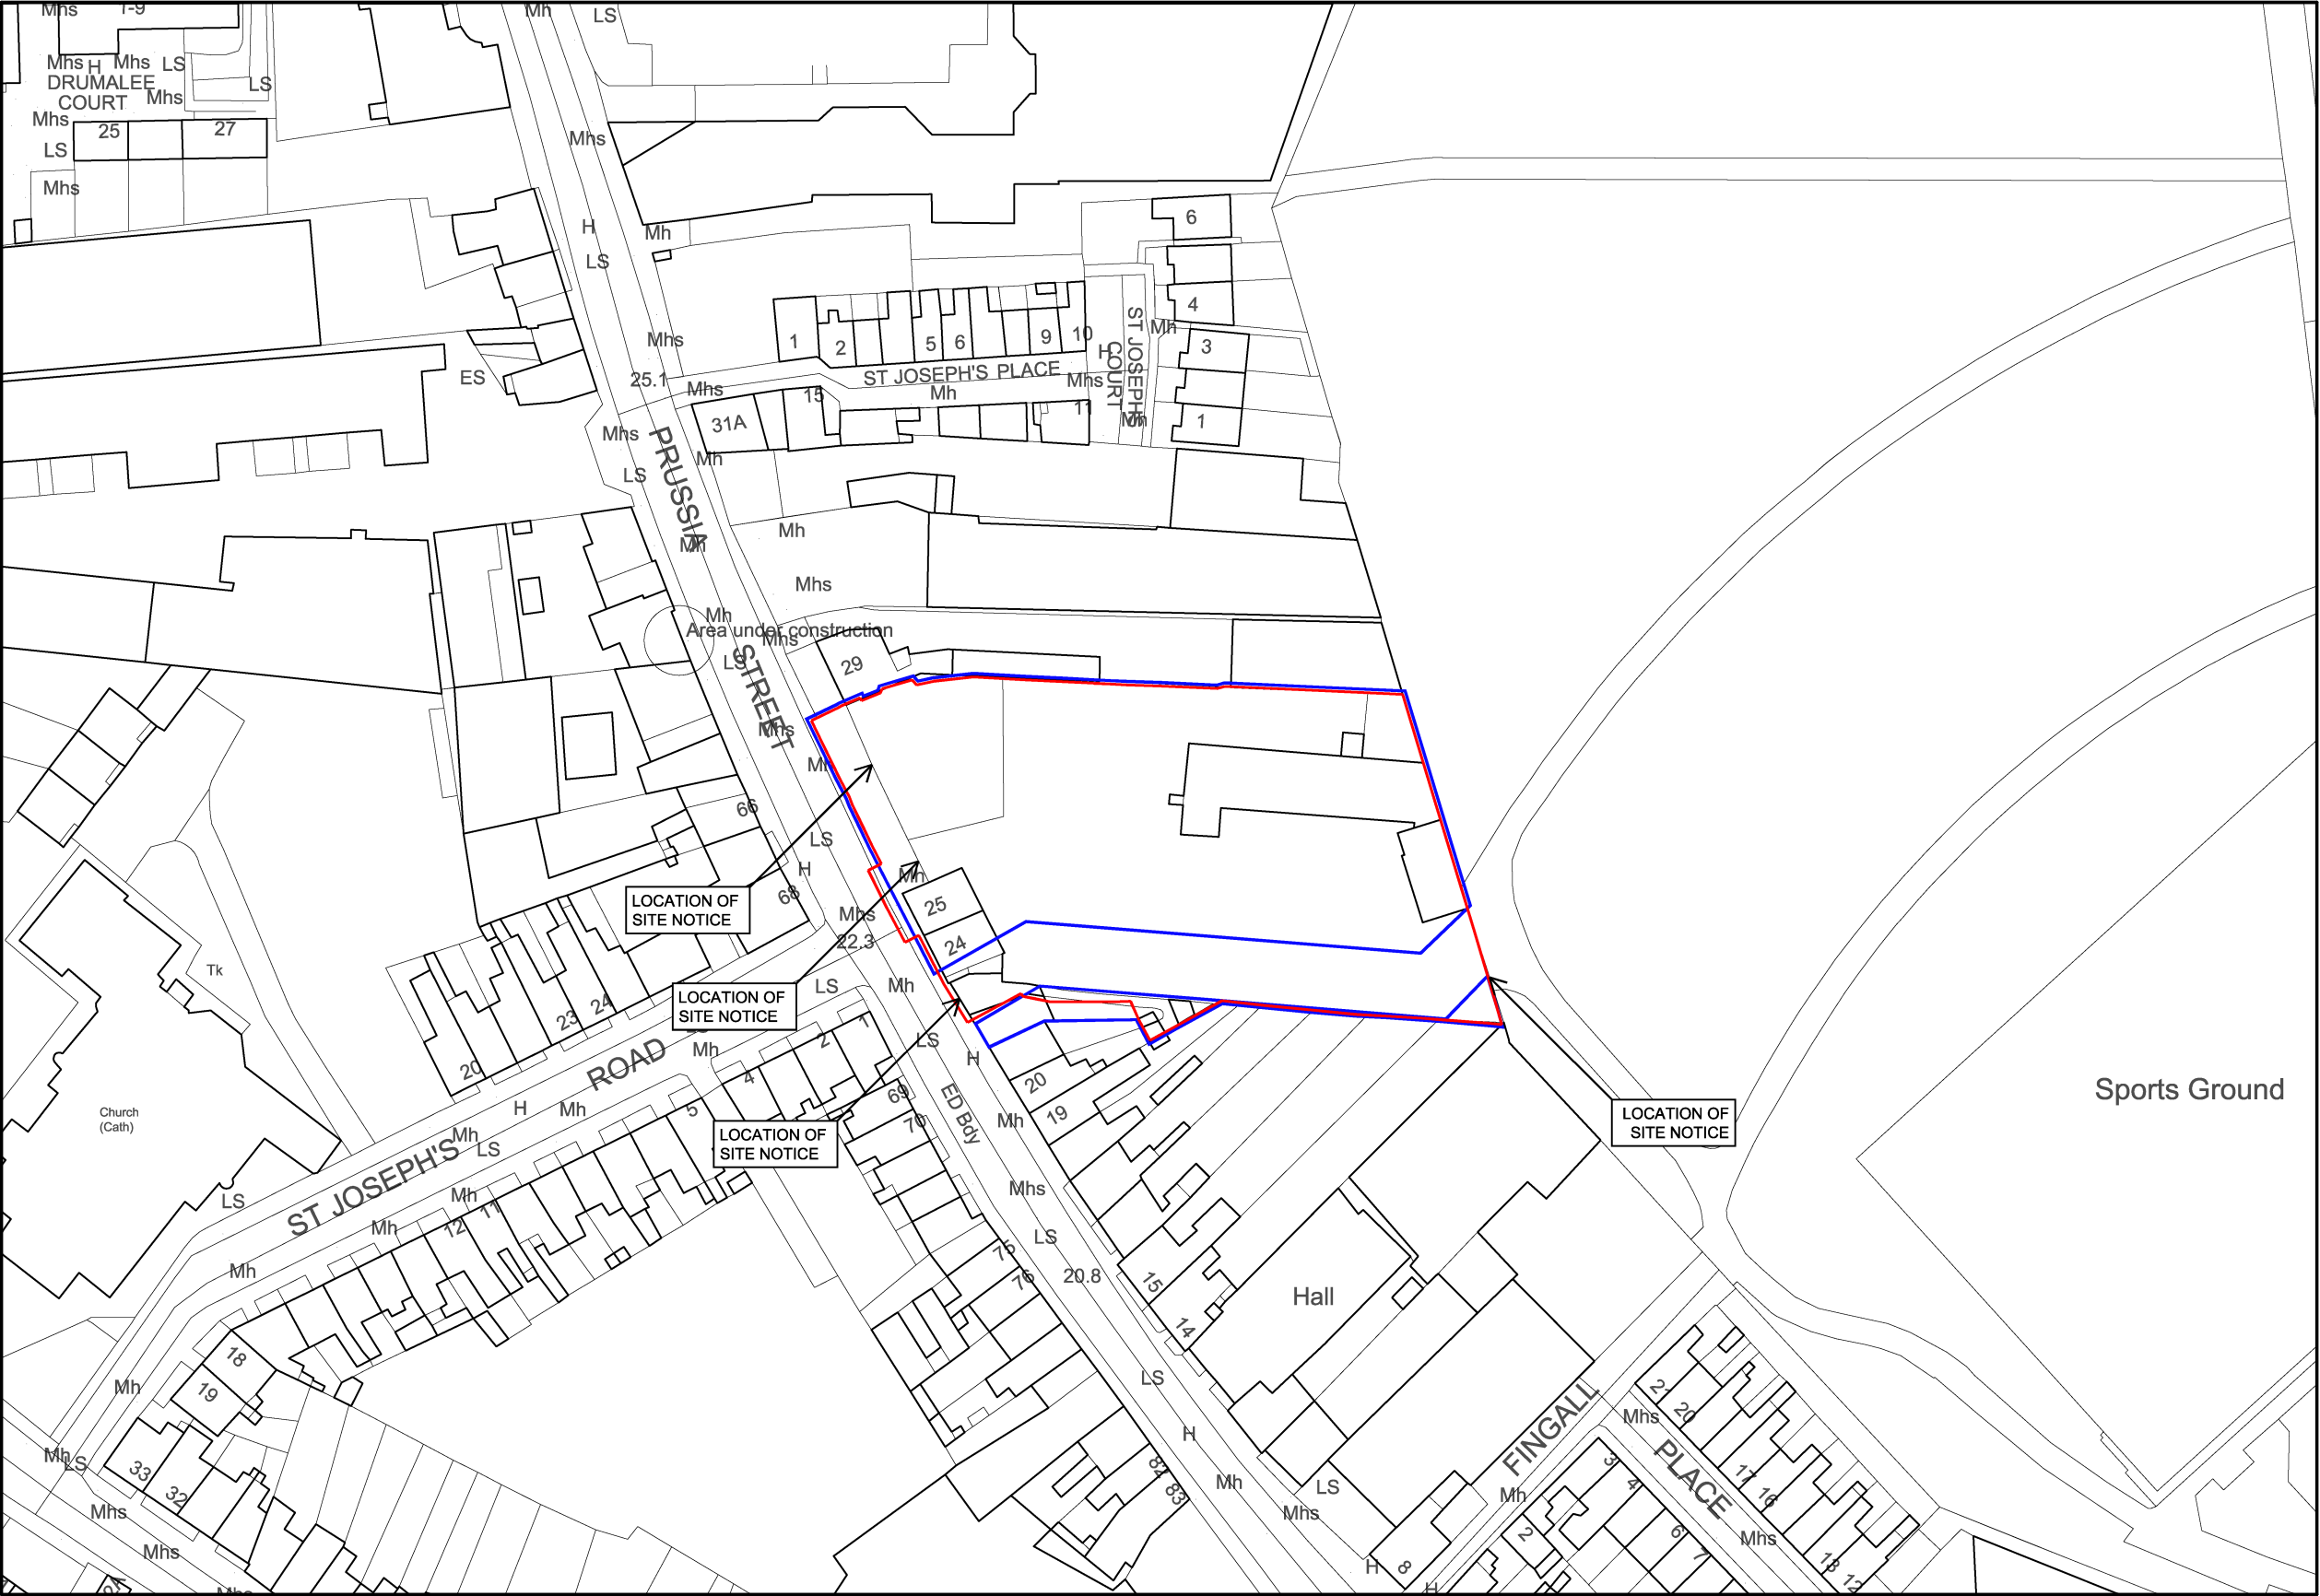

O.S. MAP SHEET NO.3197-23

Ordnance Survey Ireland Licence No. CYAL 50388428
© Ordnance Survey Ireland / Government of Ireland

N

SITE OUTLINED IN RED - 0.3565 ha

ADJOINING LAND IN THE OWNERSHIP OF THE APPLICANT

025m50m

050 Feet100 Feet150 Feet200 Feet

10100_01 Site Location Plan

1 : 1000

ALL CONTRACTORS MUST VISIT THE SITE AND BE RESPONSIBLE FOR CHECKING ALL SETTING OUT DIMENSIONS AND NOTIFYING THE ARCHITECT OF ANY DISCREPANCIES PRIOR TO ANY MANUFACTURE OR CONSTRUCTION WORK. FIGURED DIMENSIONS ONLY TO BE TAKEN FROM THIS DRAWING. DO NOT SCALE. THE COPYRIGHT OF THIS DRAWING IS VESTED WITH CW O'BRIEN ARCHITECTS LIMITED AND MUST NOT BE COPIED OR REPRODUCED WITHOUT THE CONSENT OF THE COMPANY.

Project Stage CONSTRUCTION	Date 31/07/26	Drawn AB	Checked DOD	Paper Size A3	Scale As indicated	Revision P0	Rev P0	Description Issued for information	Date 2026.08.31	Issued By AB
Client: Randalswood Construction LTD.		Project No. PE25034		Drawing No. 0100	Classification					
Project: Prussia Street Apartments		File Name PE25034-Z-Z-DR-CWO-AR-0100								
Drawing Title: Site Location Plan		Purpose Code Planning								
								Acceptance Code S - Issued		

C+W O'BRIEN

ARCHITECTS

No.1 Sarsfield Quay, Dublin 7, D07 R9FH

t: 01 518 0170 e: admin@cwoarchitects.ie

Dublin | Cork | Galway | London | UK & Europe +

www.cwoarchitects.ie